


VICINITY MAP

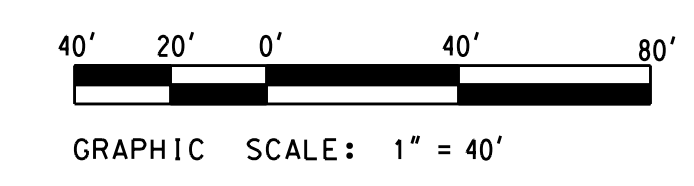

PRELIMINARY

EXHIBIT MAP			
WESTHAVEN			
HARNETT TOWNSHIP	NEW HANOVER COUNTY	NORTH CAROLINA	
OWNER:	HARDISON BUILDING, INC.	DESIGNED:	JHF
ADDRESS:	PO BOX 175 WRIGHTSVILLE BEACH, NC 28480	DRAWN:	CPS
PHONE:	(910) 794-1511	APPROVED:	JHF
 STROUD ENGINEERING, P.A. 102-D CINEMA DRIVE WILMINGTON, NC 28403 (910) 815-0775		DATE:	7/15/02
		SCALE:	1" = 40'
		SHEET	1 OF 1

PROJECT NO. : PW-574
 DRAWING NAME : F:\MASTER\PW-574\DCN\PATmtrix.DGN

PROJECT NO. : PW-574